




FRONT ELEVATION


THE ADAMS III CRAFTSMAN

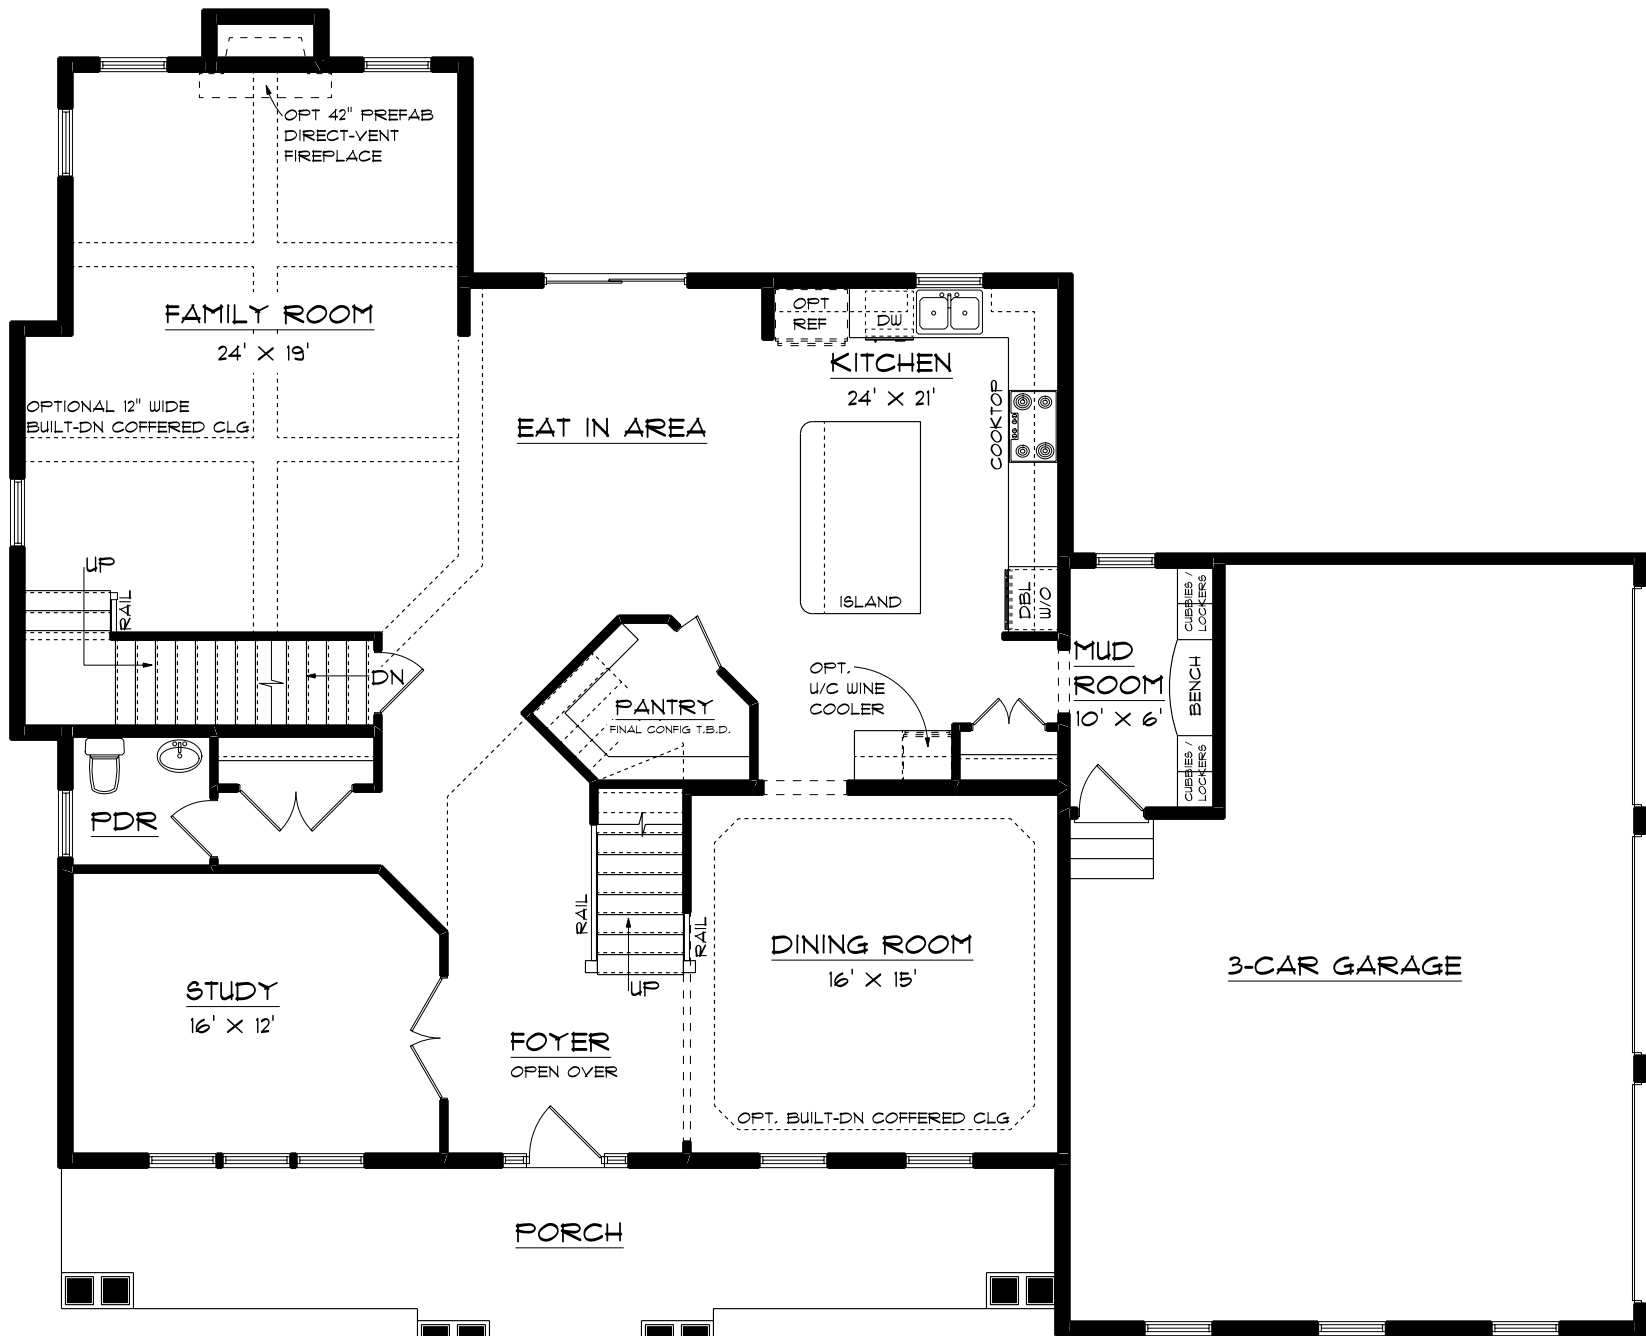

FIRST FLOOR PLAN

ROOM DIMENSIONS APPROXIMATE


THE ADAMS III CRAFTSMAN

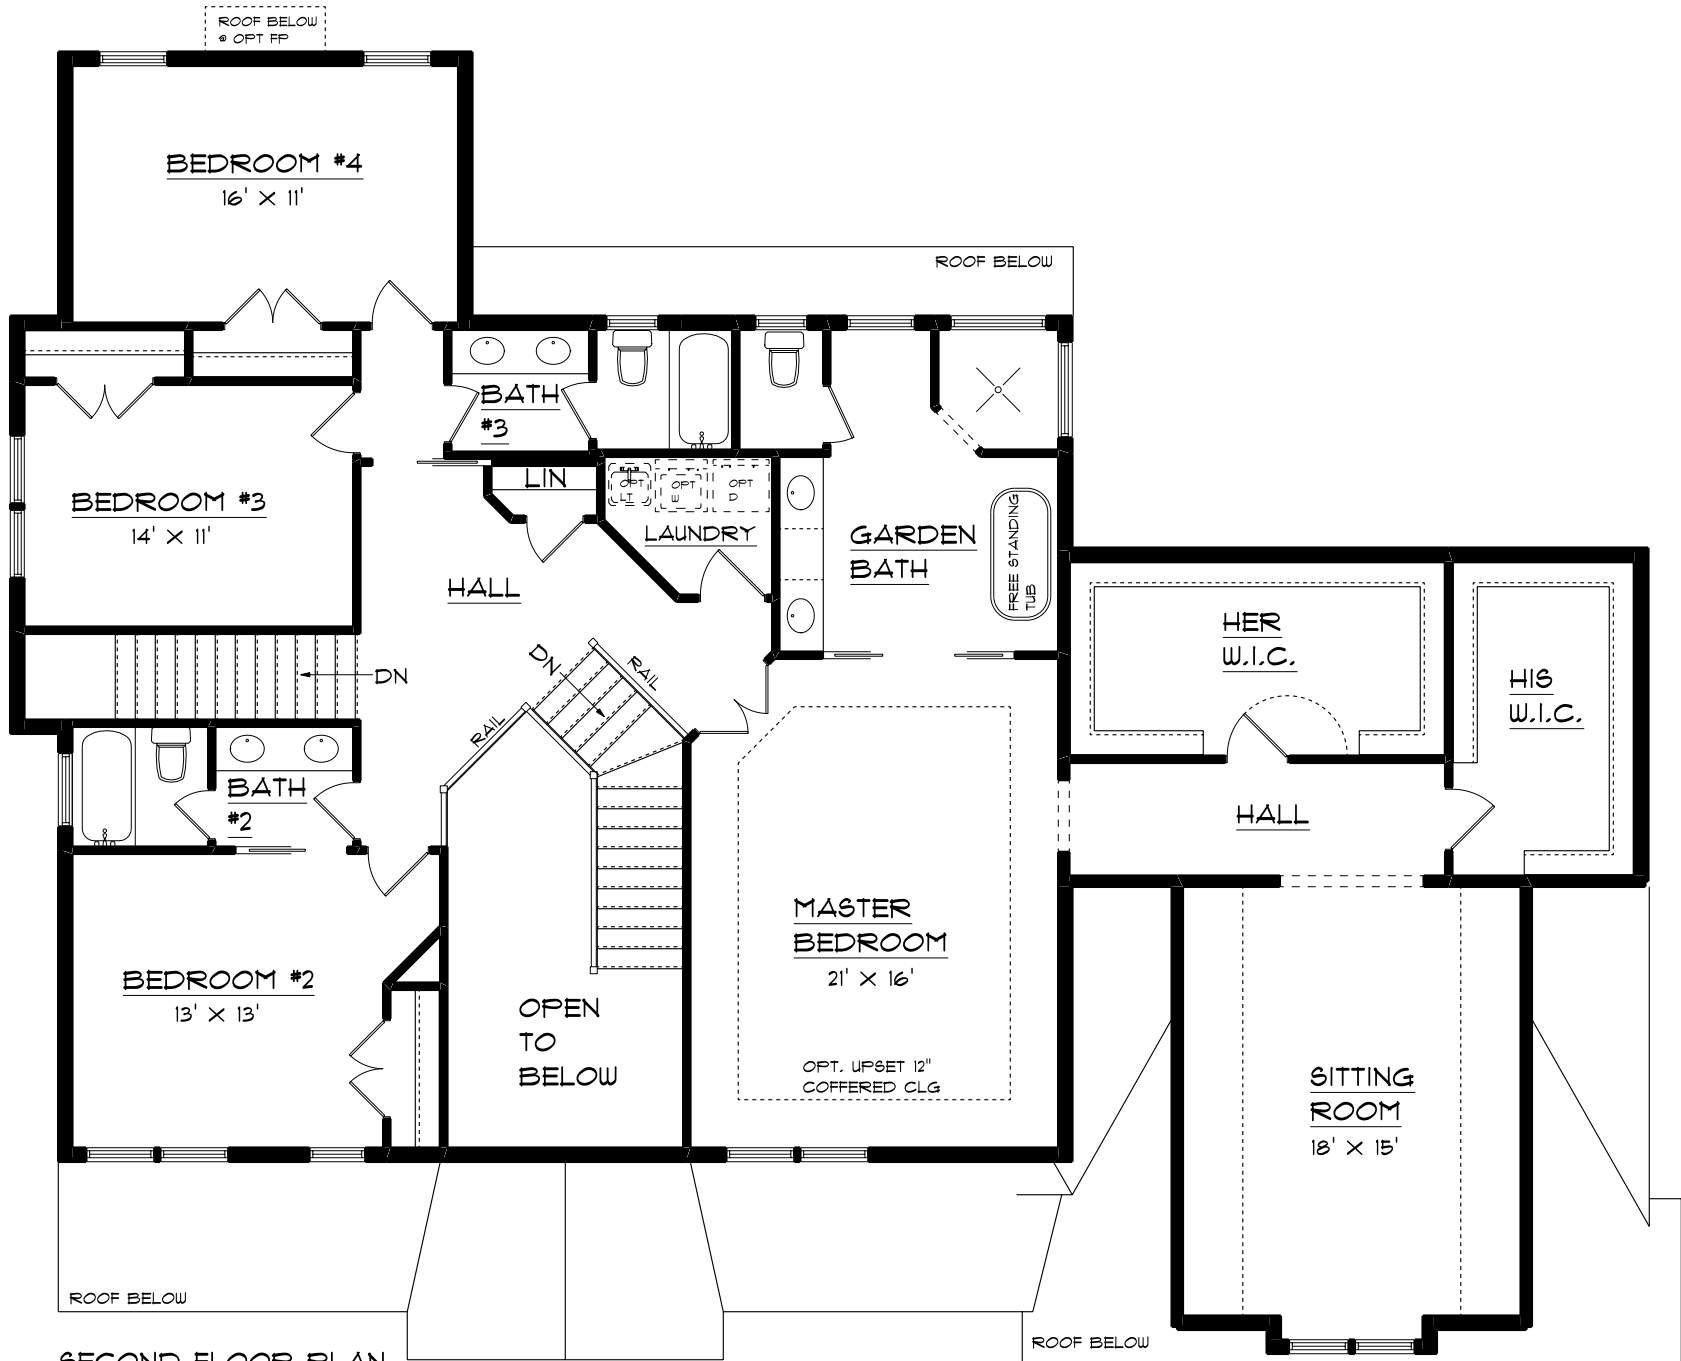

SECOND FLOOR PLAN

ROOM DIMENSIONS APPROXIMATE

THE ADAMS III CRAFTSMAN

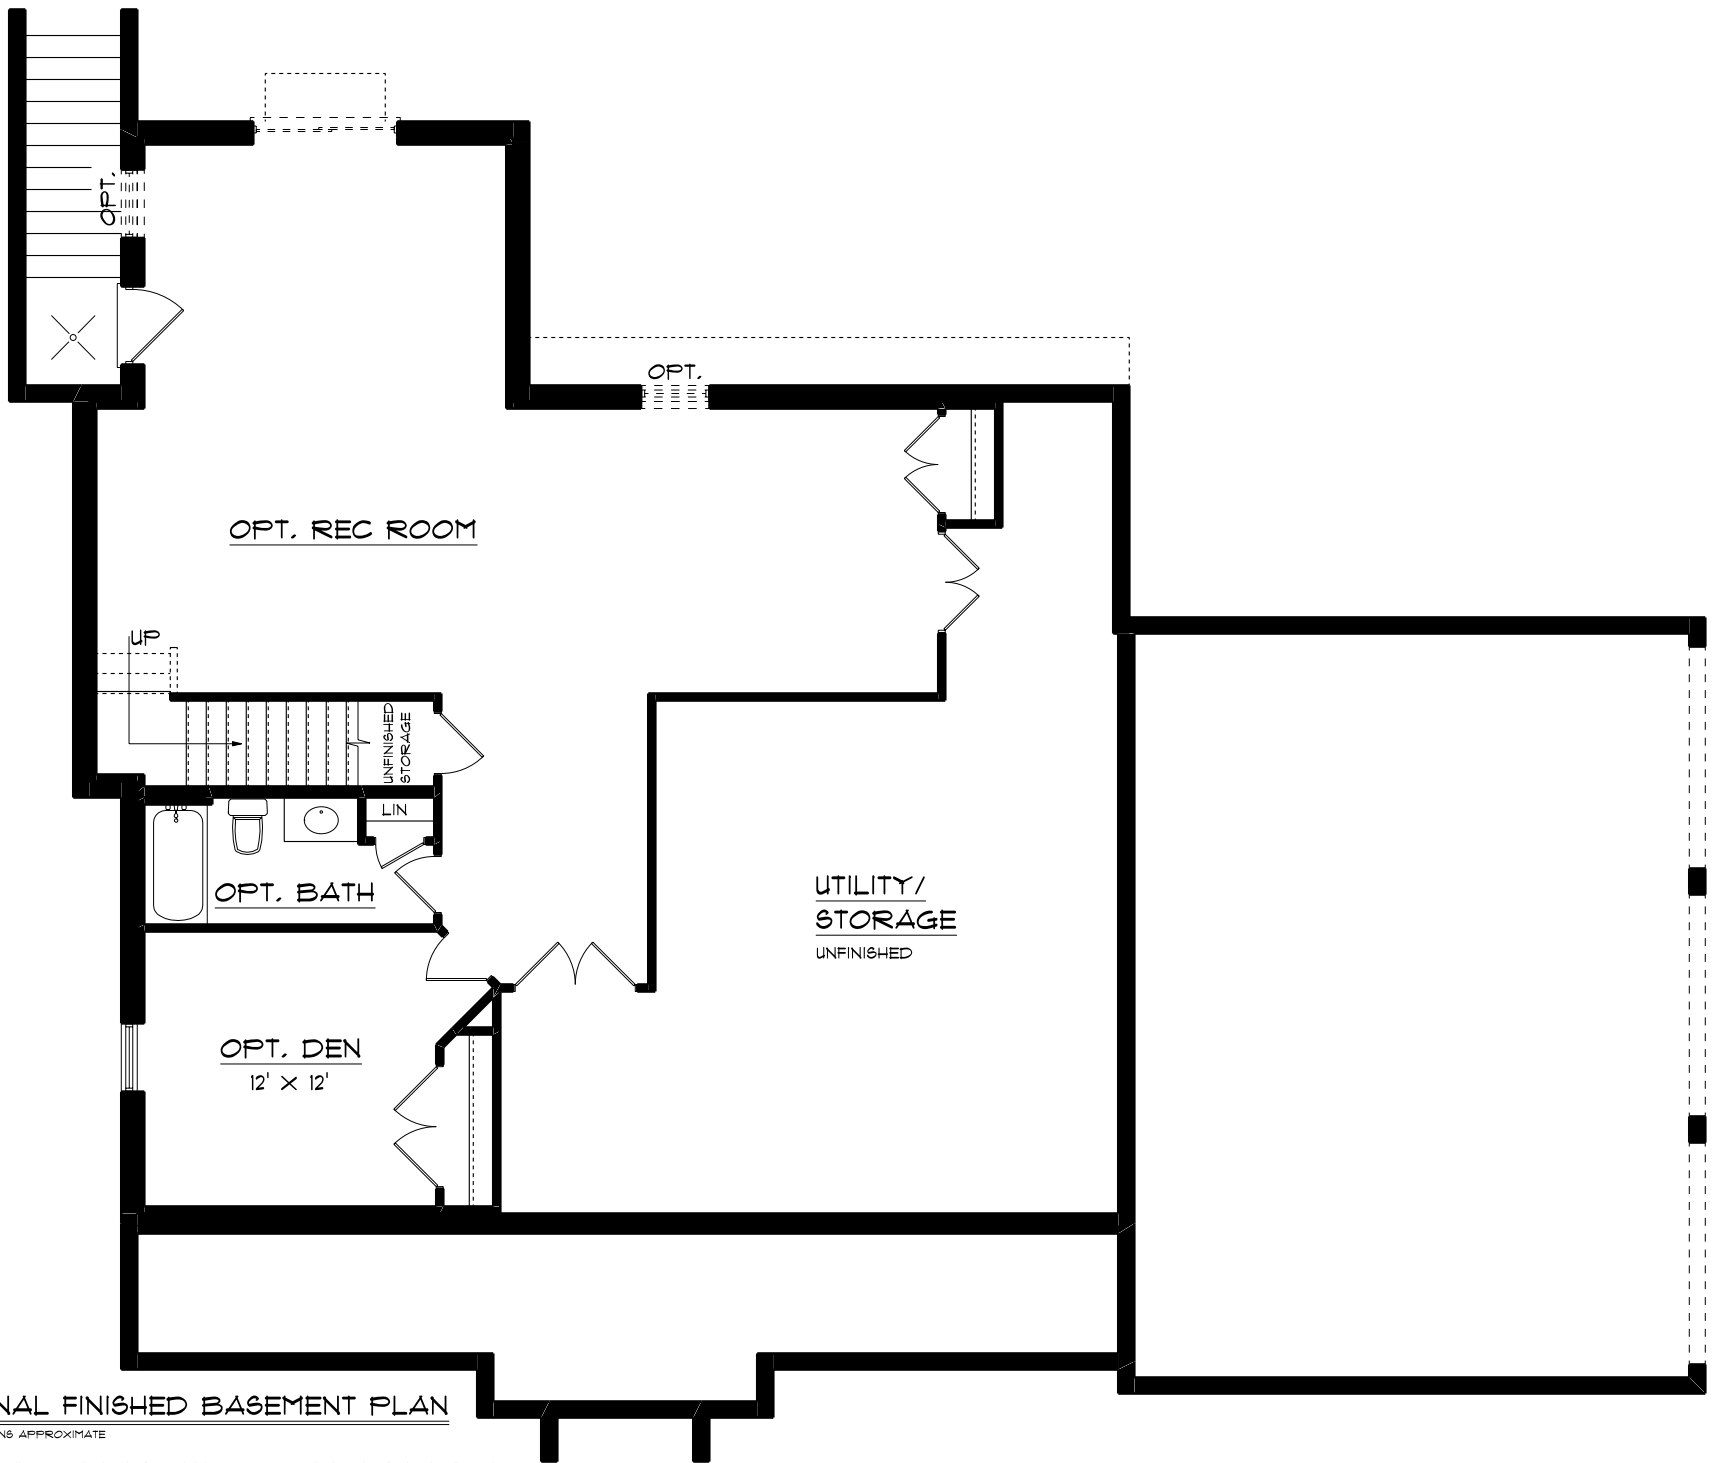

OPTIONAL FINISHED BASEMENT PLAN

ROOM DIMENSIONS APPROXIMATE

THE ADAMS III CRAFTSMAN